





Monument Sliding Window Parts Catalog

Cover

- Section ID - Jambs - Page 2
- Section ID - Head & Sill - Page 3
- Section ID - Picture - Page 4
- Section ID - Transom - Page 5
- Wood Parts - Page 6
- Sizing Charts - Pages 7 & 8
- Hardware - Page 9
- Weatherstrips - Page 10
- Nail Fins - Page 11
- Roller Track Parts & Assembly - Page 12
- Screens - Page 13
- Bumper, Bumper Block & Anti-Sash Lift Block - Page 14
- Fastener Schedules - Page 15
- Egress Charts - Pages 16 & 17

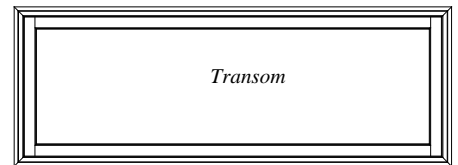


Transom

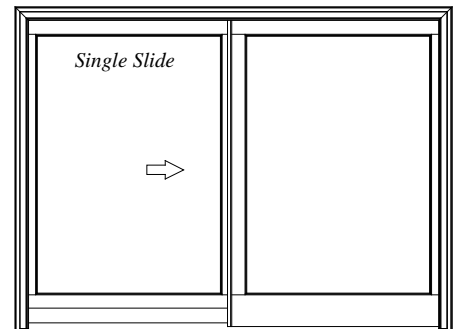


Single Slide

- Left / Fixed (shown)
- Fixed / Right (available)
- Fixed / Fixed (available)

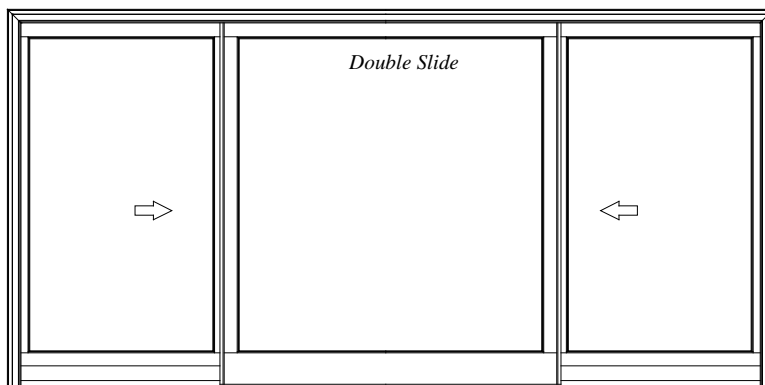


Double Slide

- Active / Fixed / Active (shown)
- Fixed / Fixed / Fixed (available)

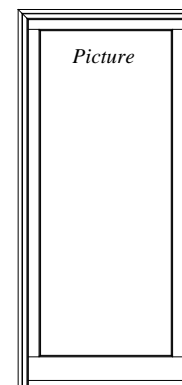


Picture


Operating Single & Double Slide Section Jamb Details / Parts ID Page _____

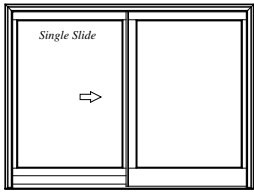


Left / Fixed

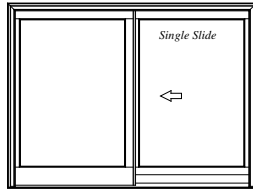


Fixed / Right

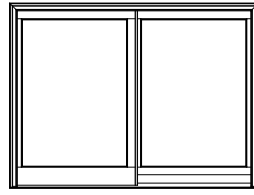

Fixed / Fixed

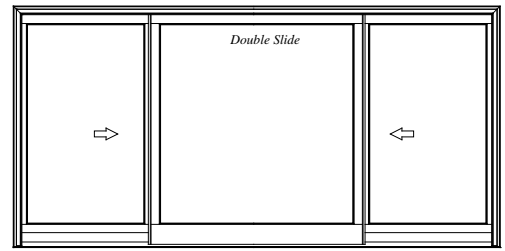


Active / Fixed / Active

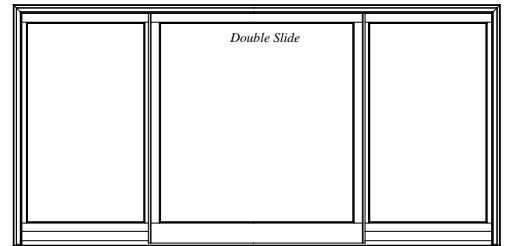

Fixed / Fixed / Fixed


Elevations are viewed for the exterior

JAMB DETAIL, 2-Wide, Single Slide Fixed / Right (Left / Fixed also Available)

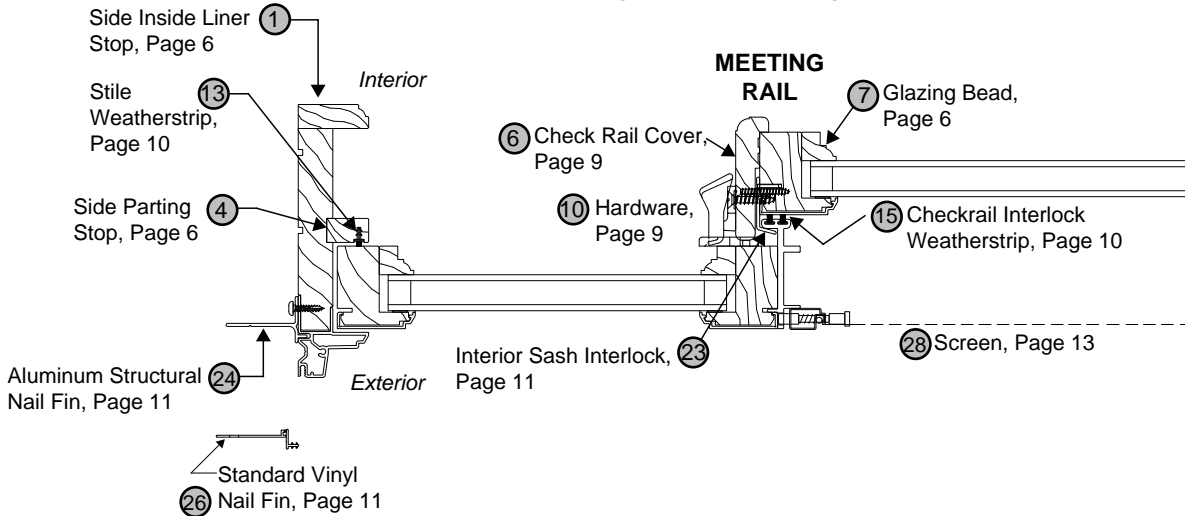

JAMB DETAIL, 3-Wide, Double Slide

All other parts are the same as above 2-Wide JAMB DETAIL

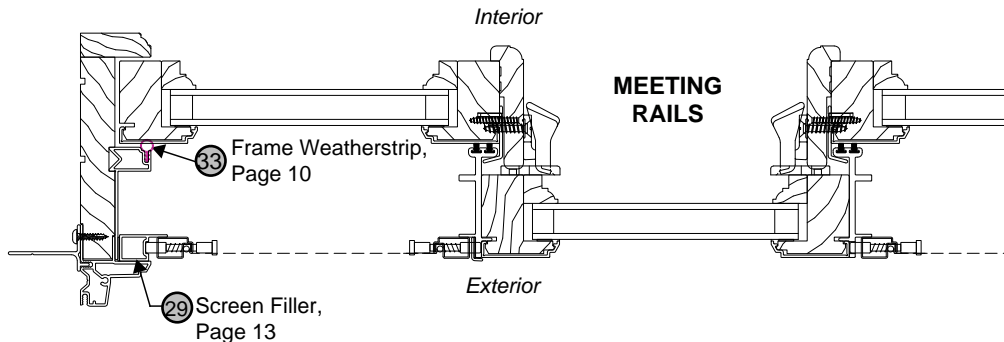


Note: Part drawings not to scale.


Monument Slider Windows Replacement Parts




Section Head & Sill Details / Parts ID Page

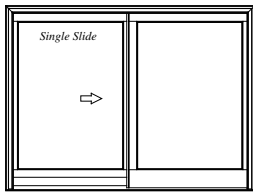

Left / Fixed

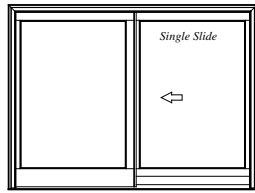


Fixed / Right

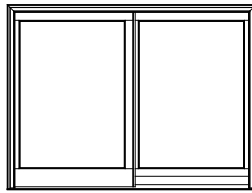


Fixed / Fixed


Elevations are viewed for the exterior

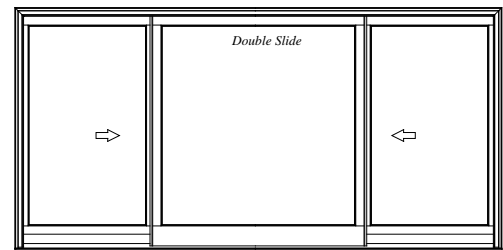

Active / Fixed / Active

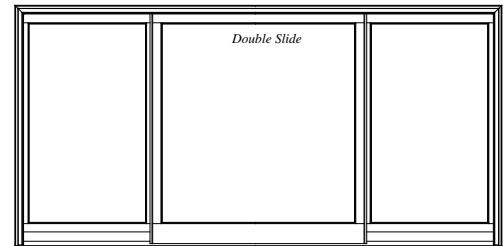


Fixed / Fixed / Fixed

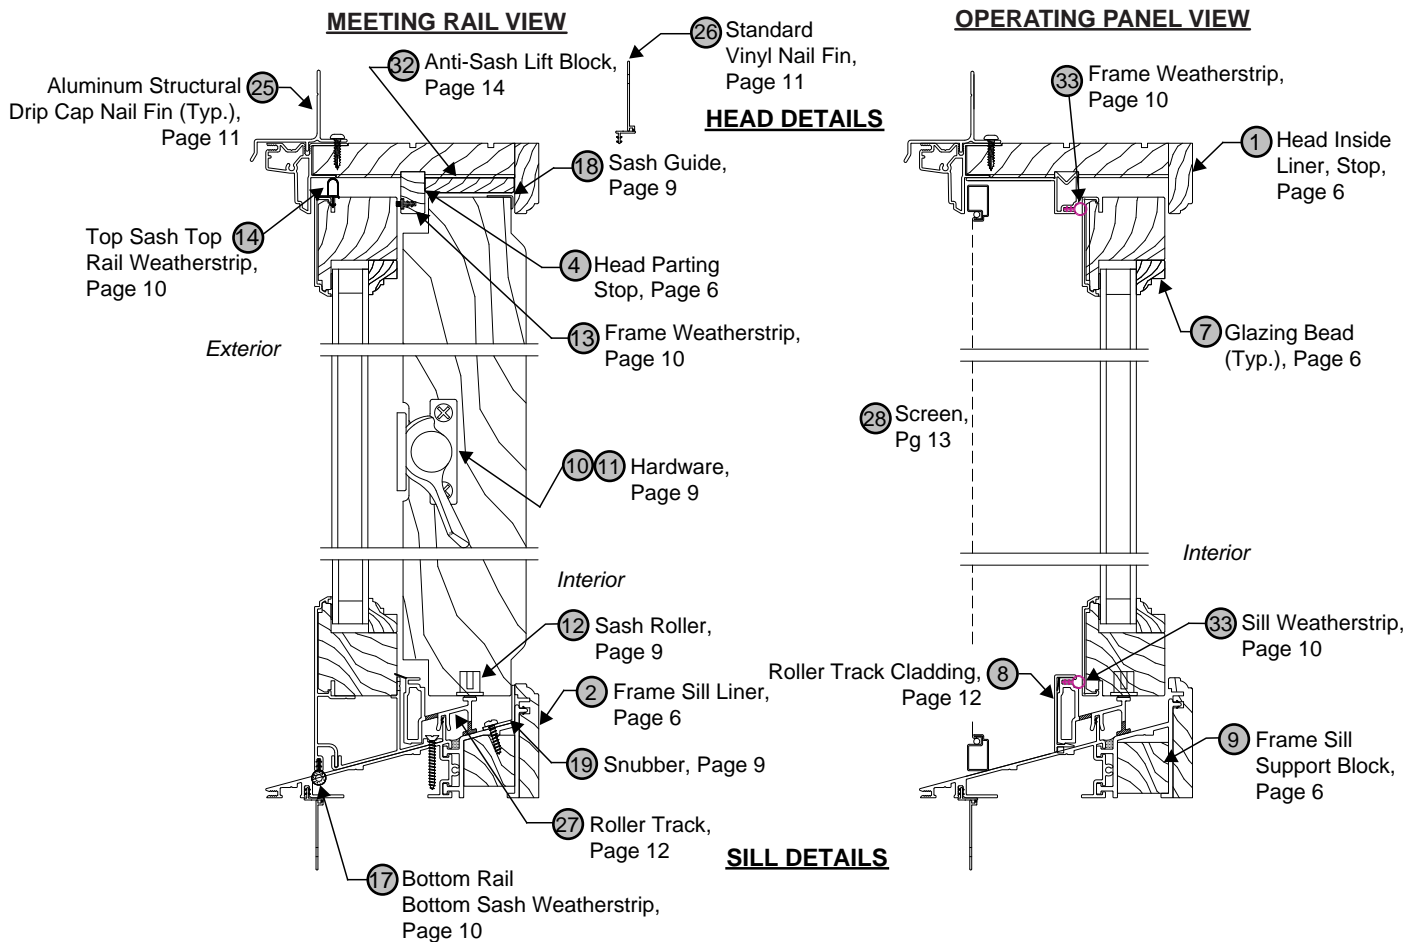

Note: Part drawings not to scale.

Picture Section Details / Parts ID Page

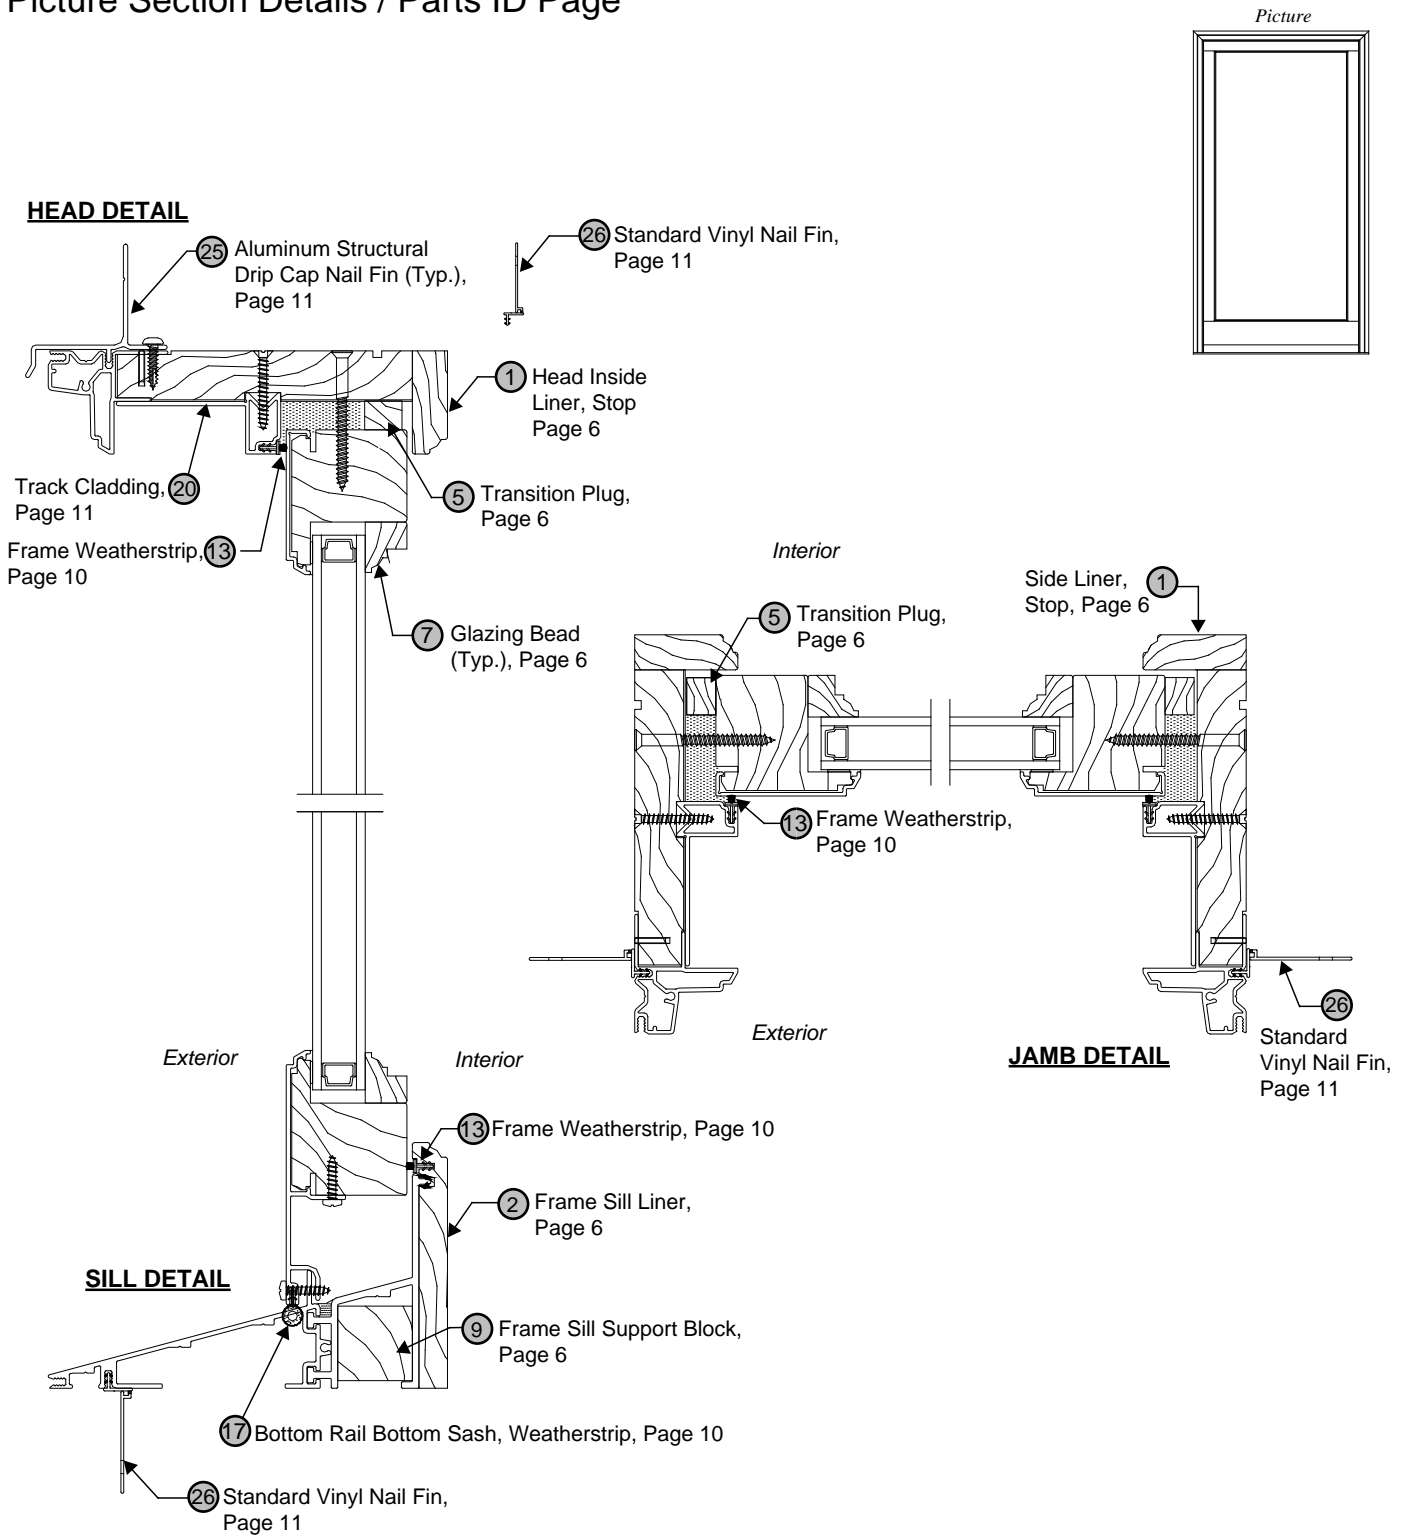



Note: Part drawings not to scale.

Monument Slider Windows Replacement Parts



Transom Section Details / Parts ID Page

Transom

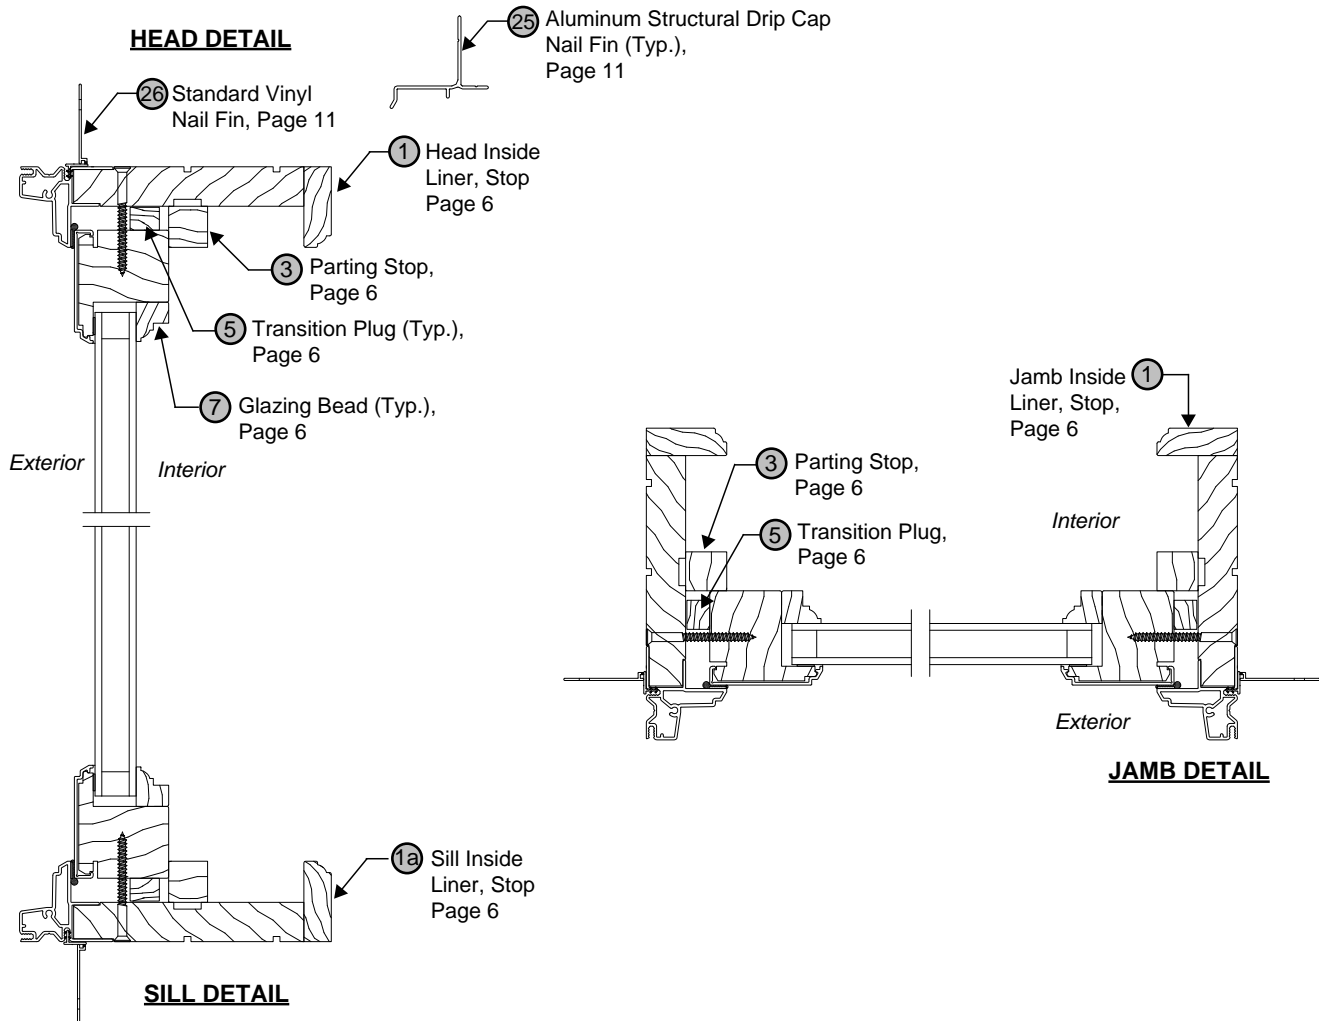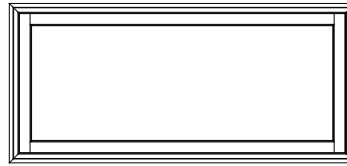


Note: Part drawings not to scale.

Wood Parts


1 Head, Side Inside Liner, Stop

8' Part # 220330
10' Part # 220331
12' Part # 220332

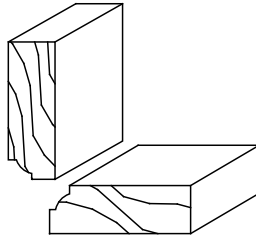


2 Frame Sill Liner

6' Part # 220811
8' Part # 220812
10' Part # 215990

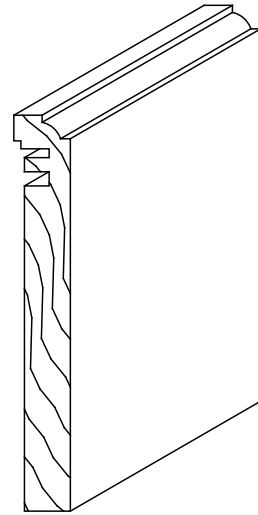


1a Transom Sill Inside Liner, Stop

8' Part # 220333
10' Part # 220334

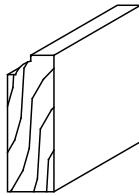


3 Transom Parting Stop

10' Part # 215836

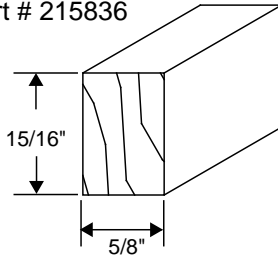


4 Head & Side Parting Stop

12' Part # 215988

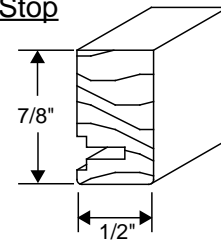


5 Transition Plug

L/F Pine Part # 212105

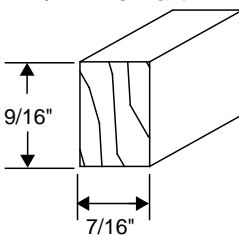

6 Check Rail Cover


10' Part # 215994

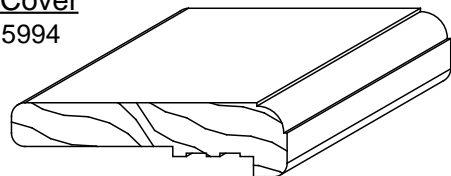

7 Glazing Bead


8' Part # 220246
10' Part # 220245
12' Part # 220244

3mm Glass

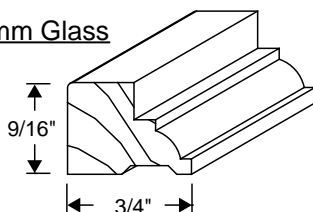

9 Frame Sill Support Block

L/F Part # 216116

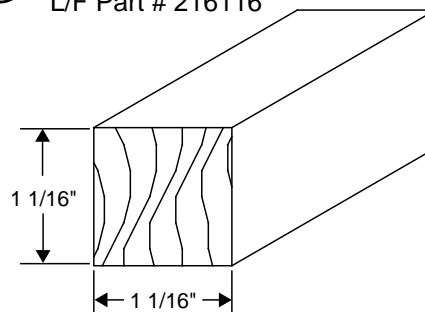


Note: Part drawings not to scale.

Monument Slider Windows


Replacement Parts




Single Slide Sizing

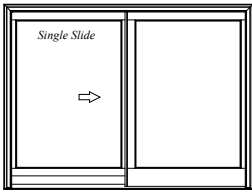

Left / Fixed

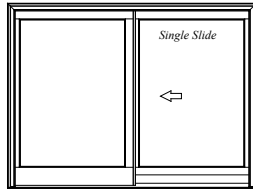

Fixed / Right

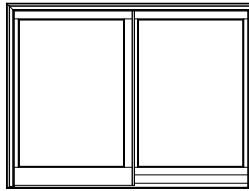


Fixed / Fixed

Elevations are viewed for the exterior


| Callout | Basic Unit Size | Rough Opening |
|--------------------|-------------------|-------------------|
| 3-0 x 2-0 - Double | 35 1/2" x 23 1/4" | 36 1/4" x 23 3/4" |
| 3-0 x 3-0 - Double | 35 1/2" x 35 1/4" | 36 1/4" x 35 3/4" |
| 3-0 x 3-6 - Double | 35 1/2" x 41 1/4" | 36 1/4" x 41 3/4" |
| 3-0 x 4-0 - Double | 35 1/2" x 47 1/4" | 36 1/4" x 47 3/4" |
| 3-0 x 4-6 - Double | 35 1/2" x 53 1/4" | 36 1/4" x 53 3/4" |
| 3-0 x 5-0 - Double | 35 1/2" x 59 1/4" | 36 1/4" x 59 3/4" |
| | | |
| 4-0 x 2-0 - Double | 47 1/2" x 23 1/4" | 48 1/4" x 23 3/4" |
| 4-0 x 3-0 - Double | 47 1/2" x 35 1/4" | 48 1/4" x 35 3/4" |
| 4-0 x 3-6 - Double | 47 1/2" x 41 1/4" | 48 1/4" x 41 3/4" |
| 4-0 x 4-0 - Double | 47 1/2" x 47 1/4" | 48 1/4" x 47 3/4" |
| 4-0 x 4-6 - Double | 47 1/2" x 53 1/4" | 48 1/4" x 53 3/4" |
| 4-0 x 5-0 - Double | 47 1/2" x 59 1/4" | 48 1/4" x 59 3/4" |
| | | |
| 5-0 x 2-0 - Double | 59 1/2" x 23 1/4" | 60 1/4" x 23 3/4" |
| 5-0 x 3-0 - Double | 59 1/2" x 35 1/4" | 60 1/4" x 35 3/4" |
| 5-0 x 3-6 - Double | 59 1/2" x 41 1/4" | 60 1/4" x 41 3/4" |
| 5-0 x 4-0 - Double | 59 1/2" x 47 1/4" | 60 1/4" x 47 3/4" |
| 5-0 x 4-6 - Double | 59 1/2" x 53 1/4" | 60 1/4" x 53 3/4" |
| 5-0 x 5-0 - Double | 59 1/2" x 59 1/4" | 60 1/4" x 59 3/4" |
| | | |
| 6-0 x 2-0 - Double | 71 1/2" x 23 1/4" | 72 1/4" x 23 3/4" |
| 6-0 x 3-0 - Double | 71 1/2" x 35 1/4" | 72 1/4" x 35 3/4" |
| 6-0 x 3-6 - Double | 71 1/2" x 41 1/4" | 72 1/4" x 41 3/4" |
| 6-0 x 4-0 - Double | 71 1/2" x 47 1/4" | 72 1/4" x 47 3/4" |
| 6-0 x 4-6 - Double | 71 1/2" x 53 1/4" | 72 1/4" x 53 3/4" |
| 6-0 x 5-0 - Double | 71 1/2" x 59 1/4" | 72 1/4" x 59 3/4" |

Note: Part drawings not to scale.

Dual Slide Sizing

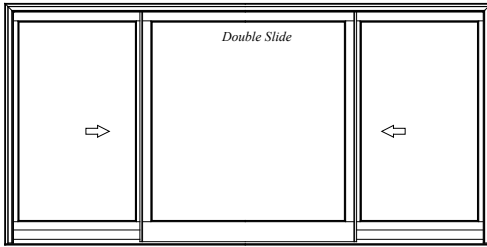

Active / Fixed / Active

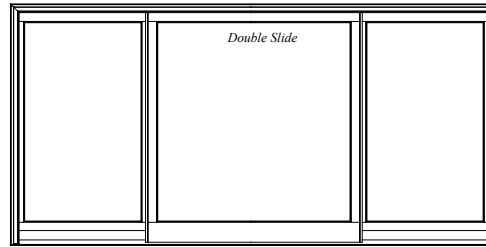

Fixed / Fixed / Fixed

Elevations are viewed for the exterior

| Callout | Basic Unit Size | Rough Opening |
|--------------------|-------------------|---------------|
| 7-0 x 3-6 - Triple | 83 1/4" x 41 1/4" | 84" x 41 3/4" |
| 7-0 x 4-0 - Triple | 83 1/4" x 47 1/4" | 84" x 47 3/4" |
| 7-0 x 4-6 - Triple | 83 1/4" x 53 1/4" | 84" x 53 3/4" |
| 7-0 x 5-0 - Triple | 83 1/4" x 59 1/4" | 84" x 59 3/4" |
| | | |
| 8-0 x 3-6 - Triple | 95 1/4" x 41 1/4" | 96" x 41 3/4" |
| 8-0 x 4-0 - Triple | 95 1/4" x 47 1/4" | 96" x 47 3/4" |
| 8-0 x 4-6 - Triple | 95 1/4" x 53 1/4" | 96" x 53 3/4" |
| 8-0 x 5-0 - Triple | 95 1/4" x 59 1/4" | 96" x 59 3/4" |

Monument Slider Windows Replacement Parts







Hardware

10 Sash Locks

| Left Part # | Finish |
|-------------|------------------------|
| 096080 | Oil Rubbed Bronze - FB |
| 096113 | Nickel Bronze |
| 096261 | Antique Brass |
| 096078 | Burnished Brass |
| 096074 | White |

| Right Part # | Finish |
|--------------|------------------------|
| 096081 | Oil Rubbed Bronze - FB |
| 096114 | Nickel Bronze |
| 096262 | Antique Brass |
| 096079 | Burnished Brass |
| 096075 | White |

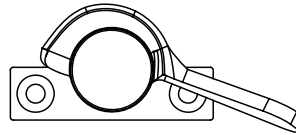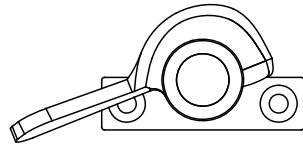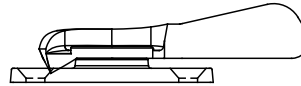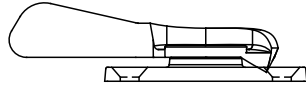


Fastened with #10 x 1 1/4" PH OVL SS Sheet Metal Screws

| Part # | Finish |
|--------|------------------------|
| 096183 | Oil Rubbed Bronze - FB |
| 096179 | Nickel Bronze |
| 096326 | Antique Bronze |
| 096184 | Burnished Brass |
| 096180 | White |



11 Sash Keeper

| Part # | Finish |
|--------|------------------------|
| 096091 | Oil Rubbed Bronze - FB |
| 096112 | Nickel Bronze |
| 096263 | Antique Brass |
| 096090 | Burnished Brass |
| 096088 | White |

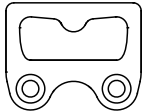


Fastened with #6 x 1 1/4" PH FL SS Sheet Metal Screw


| Part # | Finish |
|--------|------------------------|
| 096317 | Oil Rubbed Bronze - FB |
| 085469 | Nickel Bronze |
| 096318 | Antique Brass |
| 096319 | Burnished Brass |
| 020737 | White |



12 Sash Roller Part # V00249

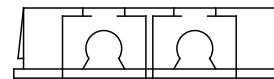


Side View


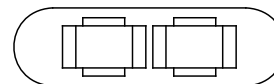


Bottom View

18 Sash Guide Part # 096505

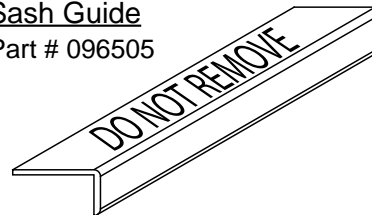


19 Snubber Part # 099928 Stainless Steel

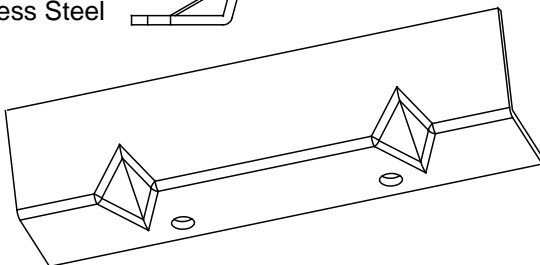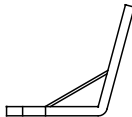


Note: Part drawings not to scale.

Weatherstrips


- 13** Frame & Stile Weatherstrip
L/F Part # 019810,
Grey Color

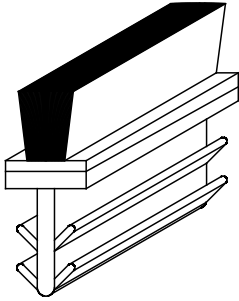


- 14** Top Sash, Top Rail Weatherstrip
L/F Part #
White 098760
Bronze 098761
Sand 098762

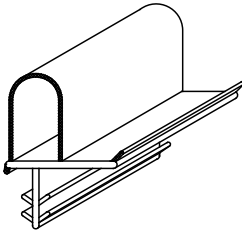

- 15** Checkrail Interlock Weatherstrip
L/F Part # 096066

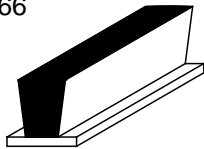


- 16** Sash Dust Block, Self Adhesive
7/8" x 3/16" Weatherstrip
L/F Part # 096086

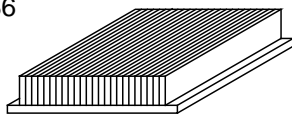


- 17** Operators & Pictures Bottom Rail
Bottom Sash Weatherstrip

L/F Part #
Grey 039053
White 098750
Sand 098752
Bronze 098751

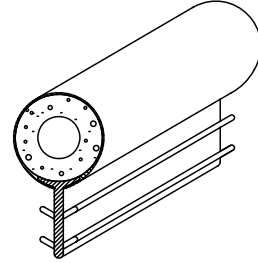

- 33** Frame Head & Sill Weatherstrip

L/F Part #
White 099917
Sand 099918
Bronze 099919

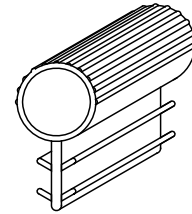


Monument Slider Windows

Replacement Parts

Aluminum Parts & Nail Fins

8 Roller Track Cladding


| Color | L/F Part # |
|----------|------------|
| White | 042152 |
| Bronze | 042153 |
| Sand | 042154 |
| Eggshell | 042155 |

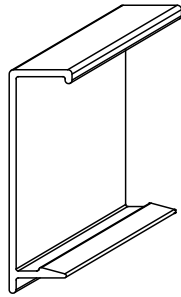

20 **21** **22**
Not Used

23 Interior Sash Interlock


L/F Part # 095504
12' Part # 095511
Sand Color

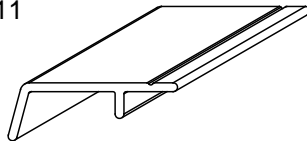

24 Aluminum Structural Nail Fin


12' Part # 095921
Painted White and Fabricated
with pre-punched holes

20' Part # 097130
Painted White with No holes

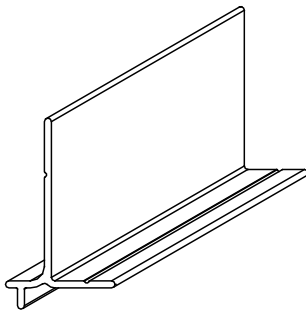


25 Aluminum Structural Drip Cap Nail Fin

| Color | 20' Part # |
|-----------|------------|
| White | 097132 |
| Bronze | 097133 |
| Sand | 097134 |
| Green | 097135 |
| Eggshell | 097136 |
| Brick Red | 097137 |
| Jet Black | 097138 |

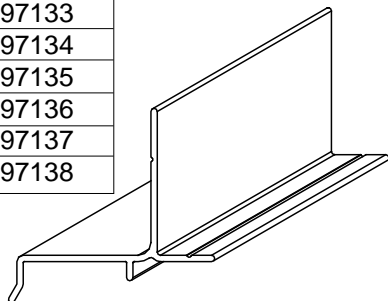


26 Standard Vinyl Nail Fin
L/F Part # 024194

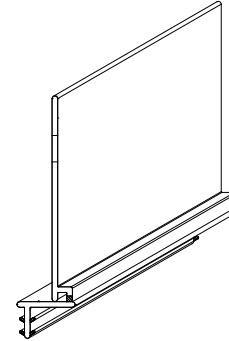

Note: Part drawings not to scale.


Roller Track Assembly Parts

- 27 Roller Track
Part # 099854

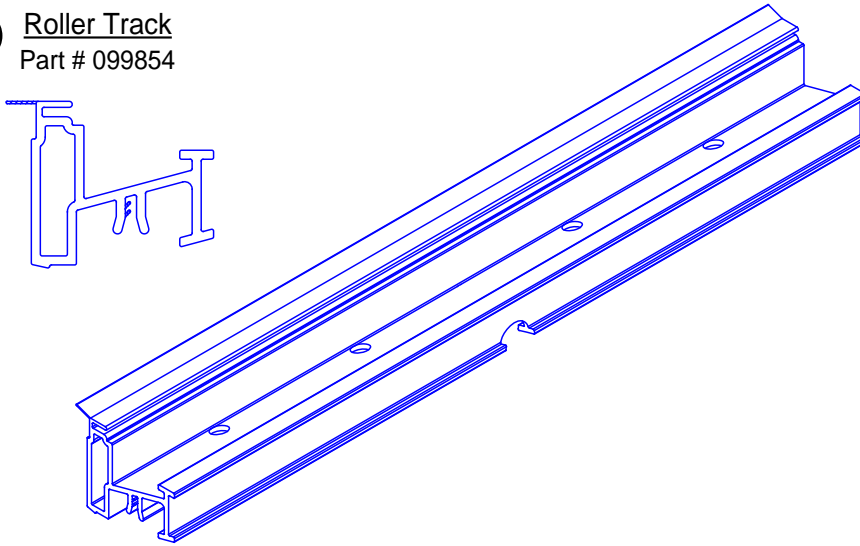


- 8 Roller Track Cladding

12' Part #
White 042152
Bronze 042153
Sand 042154
Eggshell 042155

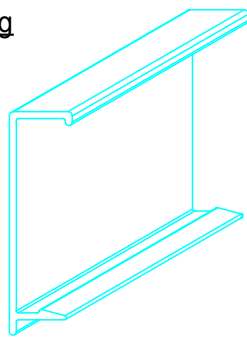


Roller Track Assembly

OPERATOR SIDE

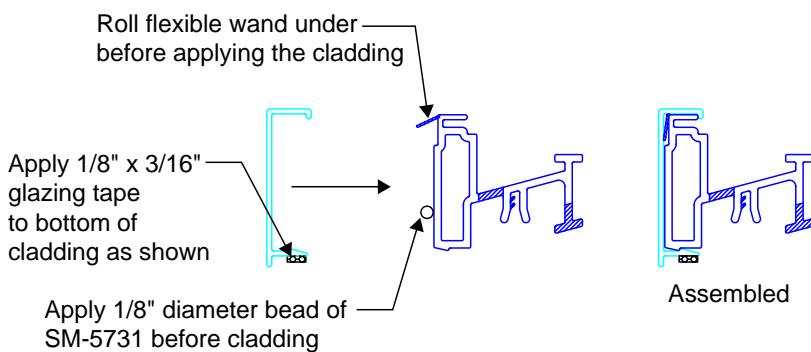

STATIONARY SIDE

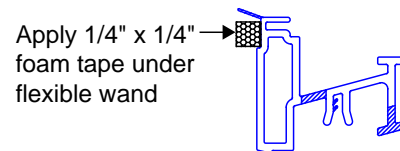

Monument Slider Windows

Replacement Parts



Screens

28 Screens


Screen Formula =

Width: Glass Width + 11/16"

Height: Glass Height + 4 13/16"

| Glass Size | | Screen Size | |
|------------|--------|-------------|-------------|
| WIDTH | HEIGHT | WIDTH | HEIGHT |
| 15 | x 17 | 15 11/16" | x 21 13/16" |
| 15 | x 29 | 15 11/16" | x 33 13/16" |
| 15 | x 35 | 15 11/16" | x 39 13/16" |
| 15 | x 41 | 15 11/16" | x 45 13/16" |
| 21 | x 17 | 21 11/16" | x 21 13/16" |
| 21 | x 29 | 21 11/16" | x 33 13/16" |
| 21 | x 35 | 21 11/16" | x 39 13/16" |
| 21 | x 41 | 21 11/16" | x 45 13/16" |
| 21 | x 47 | 21 11/16" | x 51 13/16" |
| 21 | x 53 | 21 11/16" | x 57 13/16" |
| 27 | x 17 | 27 11/16" | x 21 13/16" |
| 27 | x 29 | 27 11/16" | x 33 13/16" |
| 27 | x 35 | 27 11/16" | x 39 13/16" |
| 27 | x 41 | 27 11/16" | x 45 13/16" |
| 27 | x 47 | 27 11/16" | x 51 13/16" |
| 27 | x 53 | 27 11/16" | x 57 13/16" |
| 33 | x 17 | 33 11/16" | x 21 13/16" |
| 33 | x 29 | 33 11/16" | x 33 13/16" |
| 33 | x 35 | 33 11/16" | x 39 13/16" |
| 33 | x 41 | 33 11/16" | x 45 13/16" |
| 33 | x 47 | 33 11/16" | x 51 13/16" |
| 33 | x 53 | 33 11/16" | x 57 13/16" |

INTERIOR VIEW

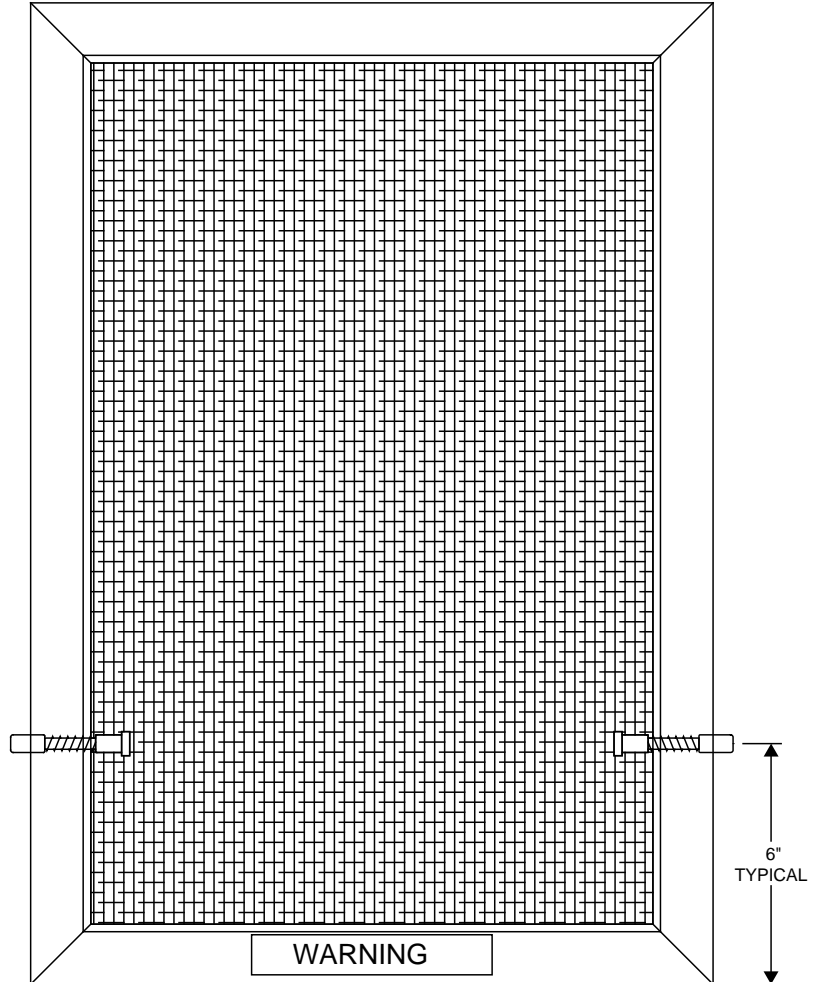

29 Screen Filler


L/F Part #

White 042166

Bronze 042167



Sand 042168

Eggshell 042169

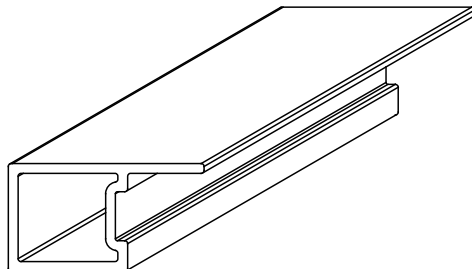


Note: Part drawings not to scale.

Miscellaneous Parts

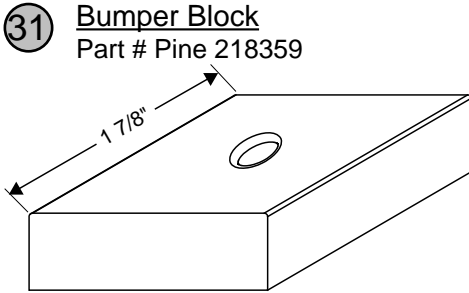
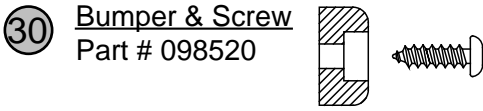


For XO (Left/Fixed) and OX (Right/Fixed) Windows:
Apply one bumper to block.
Locate at the corner of head jamb & stationary side jamb.

For XOX Windows:
Do not apply to egress windows.
Apply 2 (two) bumpers to each block.
Locate at the center of head jamb.

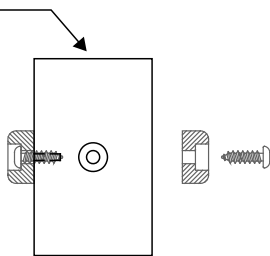

Fasten to head jamb with
Part # 074275 #6 x 1 1/4"
PH FL YZ Wood Screw

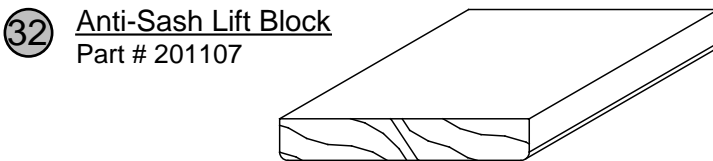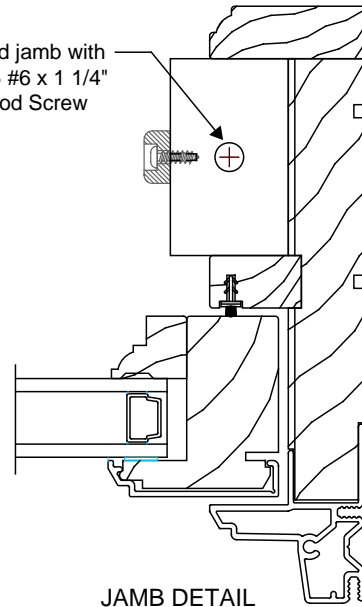

Monument Slider Windows

Replacement Parts



Fasteners


| <u>Operators</u> | | |
|-------------------------------------|--|--|
| PART # | DESCRIPTION | WHERE USED |
| FRAME ASSEMBLY | | |
| 074275 | #6 x 1 1/4" PH FL Zinc Type 17 Screw | Parting Stops, Jamb Liner |
| 010035 | #6 x 1 1/4" PH FL Zinc Self Drilling Screw | Track Cladding |
| 010221 | 18 Gauge X 1 1/8" Staple | Liners |
| Sash Assembly | | |
| 085469 | | Keeper & Sash Lift (Match Hardware Color) |
| 096179 | #10 x 1 1/4" PH OVL SS SMS | Lock (Match Hardware Color) |
| Stationary Sash Installation | | |
| 096176 | #9 x 3/4" PH SS SMS - Brushed Chrome | Attaching Anti-theft Bracket |
| 025776 | Anti-theft Bracket | Stationary Sash Check Stile at Head |
| 085469 | #6 x 1 1/4" PH FL SS Screw | Stationary Sash Brackets at Sill |
| 010035 | #6 x 1 1/4" PH FL Zinc Self Drilling Screw | Stationary Sash Brackets at Sill |
| 099916 | 1/4" Diameter Hole Plug - Tan | Stationary Sash Holes in Sill Roller Track |
| Glazing | | |
| 094039 | 3M Bump-On Glass Shims | Glazing |
| 017772 | 18 Gauge X 1" T-Nail | Glazing |
| 094042 / 094043 | Tremco 2 Part Structural Silicone | Glazing |

| <u>Picture</u> | | |
|-----------------------|--|---|
| PART # | DESCRIPTION | WHERE USED |
| Frame Assembly | | |
| 074275 or 010607 | #6 X 1 1/4" PH FL Zinc Type17 Screw | Parting Stops, Jamb Liner |
| 010035 | #6 x 1 1/4" PH FL Zinc Self Drilling Screw | Track Cladding |
| 010221 | 18 Gauge X 1 1/8" Staple | Liners |
| 085425 | #6 X 5/8" PH Truss SMS | Ends of Sill at PVC |
| 024262 | Schnee-Moorehead 5731 Clear Silicone | Frame Joints, Sill Vinyl to Sill Cladding |
| Sash Assembly | | |
| 024262 | Schnee-Moorehead 5731 Clear Silicone | Sealing Glass Shelf Corners |
| Glazing | | |
| 094039 | 3M Bump-On Glass Shims | Glazing |
| 094042 / 094043 | Tremco 2 Part Structural Silicone | Glazing |
| 017772 | 18 GA. X 1" T-Nail | Glazing |
| Final Assembly | | |
| 010785 | #8 X 2" PH FL SMS | Installing Picture Sash |

Egress Charts

The following opening specifications have been provided to assist you in determining compliance to Egress codes based on BOCA and UBC code requirements as follows.

1. The units must be operable from the inside without the use of separate tools.
2. All egress for sleeping rooms must have a minimum net clear opening of 5.7 square feet.
3. The minimum net clear opening height dimension shall be 24".
The minimum net clear opening width dimension shall be 20".
4. The Floor To Sill Height Column is calculated by measuring from the clear opening sill (when unit is open) to the floor. This height cannot be more than 44" above the floor.

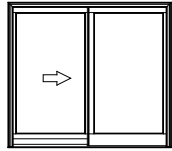

1-Wide, 2-Lite Single Sliding Window

* EGRESS

** Calculations based on 82 1/2" header height.

Clear opening width = Glass Width - 0.938

Clear opening height = Glass Height + 2.281

| Call out | Glass | Total Sq. Ft. Clear Opening | Clear Opening Width | Clear Opening Height | Floor to Sill Height ** | Daylight Opening Sq. Ft. | Ventilation Sq. Ft. |
|------------------|---------|-----------------------------|---------------------|----------------------|-------------------------|--------------------------|---------------------|
| 3-0 X 2-0 DOUBLE | 15 X 17 | 1.883 | 14.062" | 19.281" | 61 7/8" | 3.059 | 1.883 |
| 3-0 X 3-0 DOUBLE | 15 X 29 | 3.055 | 14.062" | 31.281" | 49 7/8" | 5.372 | 3.057 |
| 3-0 X 3-6 DOUBLE | 15 X 35 | 3.641 | 14.062" | 37.281" | 43 7/8" | 6.528 | 3.641 |
| 3-0 X 4-0 DOUBLE | 15 X 41 | 4.227 | 14.062" | 43.281" | 37 7/8" | 7.684 | 4.227 |
| 3-0 X 4-6 DOUBLE | 15 X 47 | 4.812 | 14.062" | 49.281" | 31 7/8" | 8.841 | 4.8124 |
| 3-0 X 5-0 DOUBLE | 15 X 53 | 5.398 | 14.062" | 55.281" | 25 7/8" | 9.997 | 5.398 |

| | | | | | | | |
|--------------------------|---------|-------|---------|---------|---------|--------|-------|
| 4-0 X 2-0 DOUBLE | 21 X 17 | 2.686 | 20.062" | 19.281" | 61 7/8" | 4.382 | 2.686 |
| 4-0 X 3-0 DOUBLE | 21 X 29 | 4.358 | 20.062" | 31.281" | 49 7/8" | 7.695 | 4.358 |
| 4-0 X 3-6 DOUBLE | 21 X 35 | 5.194 | 20.062" | 37.281" | 43 7/8" | 9.351 | 5.194 |
| *4-0 X 4-0 DOUBLE | 21 X 41 | 6.030 | 20.062" | 43.281" | 37 7/8" | 11.007 | 6.030 |
| *4-0 X 4-6 DOUBLE | 21 X 47 | 6.866 | 20.062" | 49.281" | 31 7/8" | 12.664 | 6.866 |
| *4-0 X 5-0 DOUBLE | 21 X 53 | 7.702 | 20.062" | 55.281" | 25 7/8" | 14.313 | 7.702 |

| | | | | | | | |
|--------------------------|---------|--------|---------|---------|---------|--------|--------|
| 5-0 X 2-0 DOUBLE | 27 X 17 | 3.490 | 26.062" | 19.281" | 61 7/8" | 5.705 | 3.490 |
| 5-0 X 3-0 DOUBLE | 27 X 29 | 5.661 | 26.062" | 31.281" | 49 7/8" | 10.018 | 5.66 |
| *5-0 X 3-6 DOUBLE | 27 X 35 | 6.747 | 26.062" | 37.281" | 43 7/8" | 12.174 | 6.747 |
| *5-0 X 4-0 DOUBLE | 27 X 41 | 7.833 | 26.062" | 43.281" | 37 7/8" | 14.330 | 7.833 |
| *5-0 X 4-6 DOUBLE | 27 X 47 | 8.919 | 26.062" | 49.281" | 31 7/8" | 16.487 | 8.919 |
| *5-0 X 5-0 DOUBLE | 27 X 53 | 10.005 | 26.062" | 55.281" | 25 7/8" | 18.643 | 10.005 |

| | | | | | | | |
|--------------------------|---------|--------|---------|---------|---------|--------|--------|
| 6-0 X 2-0 DOUBLE | 33 X 17 | 4.293 | 32.062" | 19.281" | 61 7/8" | 7.028 | 4.293 |
| 6-0 X 3-0 DOUBLE | 33 X 29 | 6.965 | 32.062" | 31.281" | 49 7/8" | 12.340 | 6.965 |
| *6-0 X 3-6 DOUBLE | 33 X 35 | 8.301 | 32.062" | 37.281" | 43 7/8" | 14.997 | 8.301 |
| *6-0 X 4-0 DOUBLE | 33 X 41 | 9.637 | 32.062" | 43.281" | 37 7/8" | 17.653 | 9.637 |
| *6-0 X 4-6 DOUBLE | 33 X 47 | 10.973 | 32.062" | 49.281" | 31 7/8" | 20.310 | 10.973 |
| *6-0 X 5-0 DOUBLE | 33 X 53 | 12.310 | 32.062" | 55.281" | 25 7/8" | 22.965 | 12.310 |

* EGRESS

Monument Slider Windows

Replacement Parts



Egress Charts

The following opening specifications have been provided to assist you in determining compliance to Egress codes based on BOCA and UBC code requirements as follows.


1. The units must be operable from the inside without the use of separate tools.
2. All egress for sleeping rooms must have a minimum net clear opening of 5.7 square feet.
3. The minimum net clear opening height dimension shall be 24".
The minimum net clear opening width dimension shall be 20".
4. The Floor To Sill Height Column is calculated by measuring from the clear opening sill (when unit is open) to the floor. This height cannot be more than 44" above the floor.

* EGRESS

** Calculations based on 82 1/2" header height.

Daylight Opening Width = Glass - 0.938"

Daylight Opening Height = Glass + 2.281"

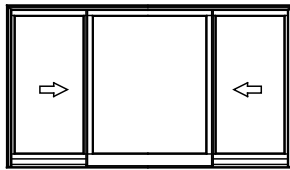

1-Wide, 3-Lite Double Sliding Window

| Callout / Glass Size | Basic Unit Size | Total Sq. Ft. Clear Opening | Clear Opening Width | Clear Opening Height | Floor to Sill Height ** | Daylight Opening Sq. Ft. | Ventilation Sq. Ft. |
|--------------------------|----------------------------|-----------------------------|---------------------|----------------------|-------------------------|--------------------------|---------------------|
| 7-0 X 3-6 TRIPLE | OP 21 X 35 STAT 34 X 35 | 5.194 | 20.062" | 37.281" | 43 7/8" | 4.68 | 5.194 |
| *7-0 X 4-0 TRIPLE | OP 21 X 41 STAT 34 X 41 | 6.03 | 20.062" | 43.281" | 37 7/8" | 5.50 | 6.03 |
| *7-0 X 4-6 TRIPLE | OP 21 X 47 STAT 34 X 47 | 6.87 | 20.062" | 49.281" | 31 7/8" | 6.33 | 6.87 |
| *7-0 X 5-0 TRIPLE | OP 21 X 53 STAT 34 X 53 | 7.70 | 20.062" | 55.281" | 25 7/8" | 7.16 | 7.70 |

| | | | | | | | |
|--------------------------|----------------------------|-------|---------|---------|---------|------|-------|
| 8-0 X 3-6 TRIPLE | OP 21 X 35 STAT 46 X 35 | 5.194 | 20.062" | 37.281" | 43 7/8" | 4.68 | 5.194 |
| *8-0 X 4-0 TRIPLE | OP 21 X 41 STAT 46 X 41 | 6.03 | 20.062" | 43.281" | 37 7/8" | 5.50 | 6.03 |
| *8-0 X 4-6 TRIPLE | OP 21 X 47 STAT 46 X 47 | 6.87 | 20.062" | 49.281" | 31 7/8" | 6.33 | 6.87 |
| *8-0 X 5-0 TRIPLE | OP 21 X 53 STAT 46 X 53 | 7.70 | 20.062" | 55.281" | 25 7/8" | 7.16 | 7.70 |

* EGRESS